

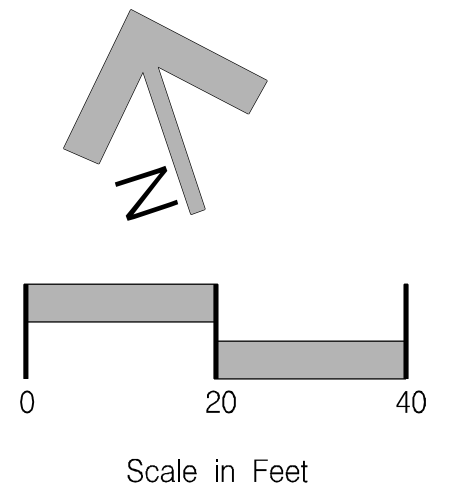


# OCEAN STREET (EXTENSION OF SADLER ROAD)

(80-FOOT RIGHT-OF-WAY)

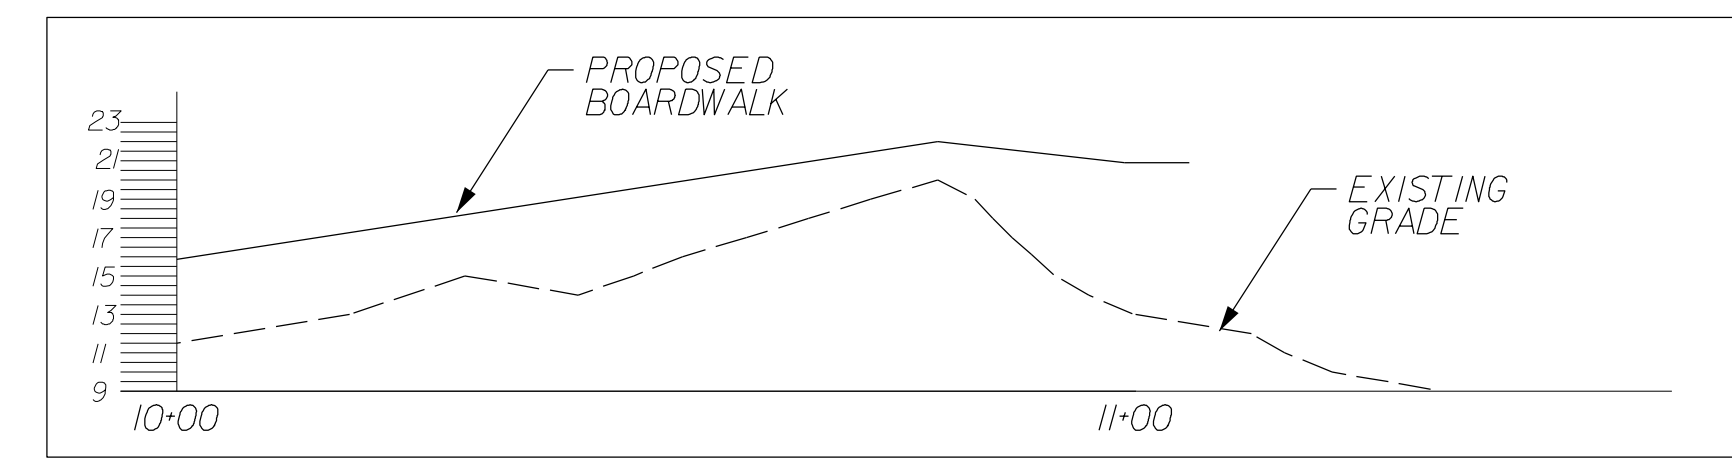

PROPOSED  
6.5-FT SIDE  
BOARDWALK

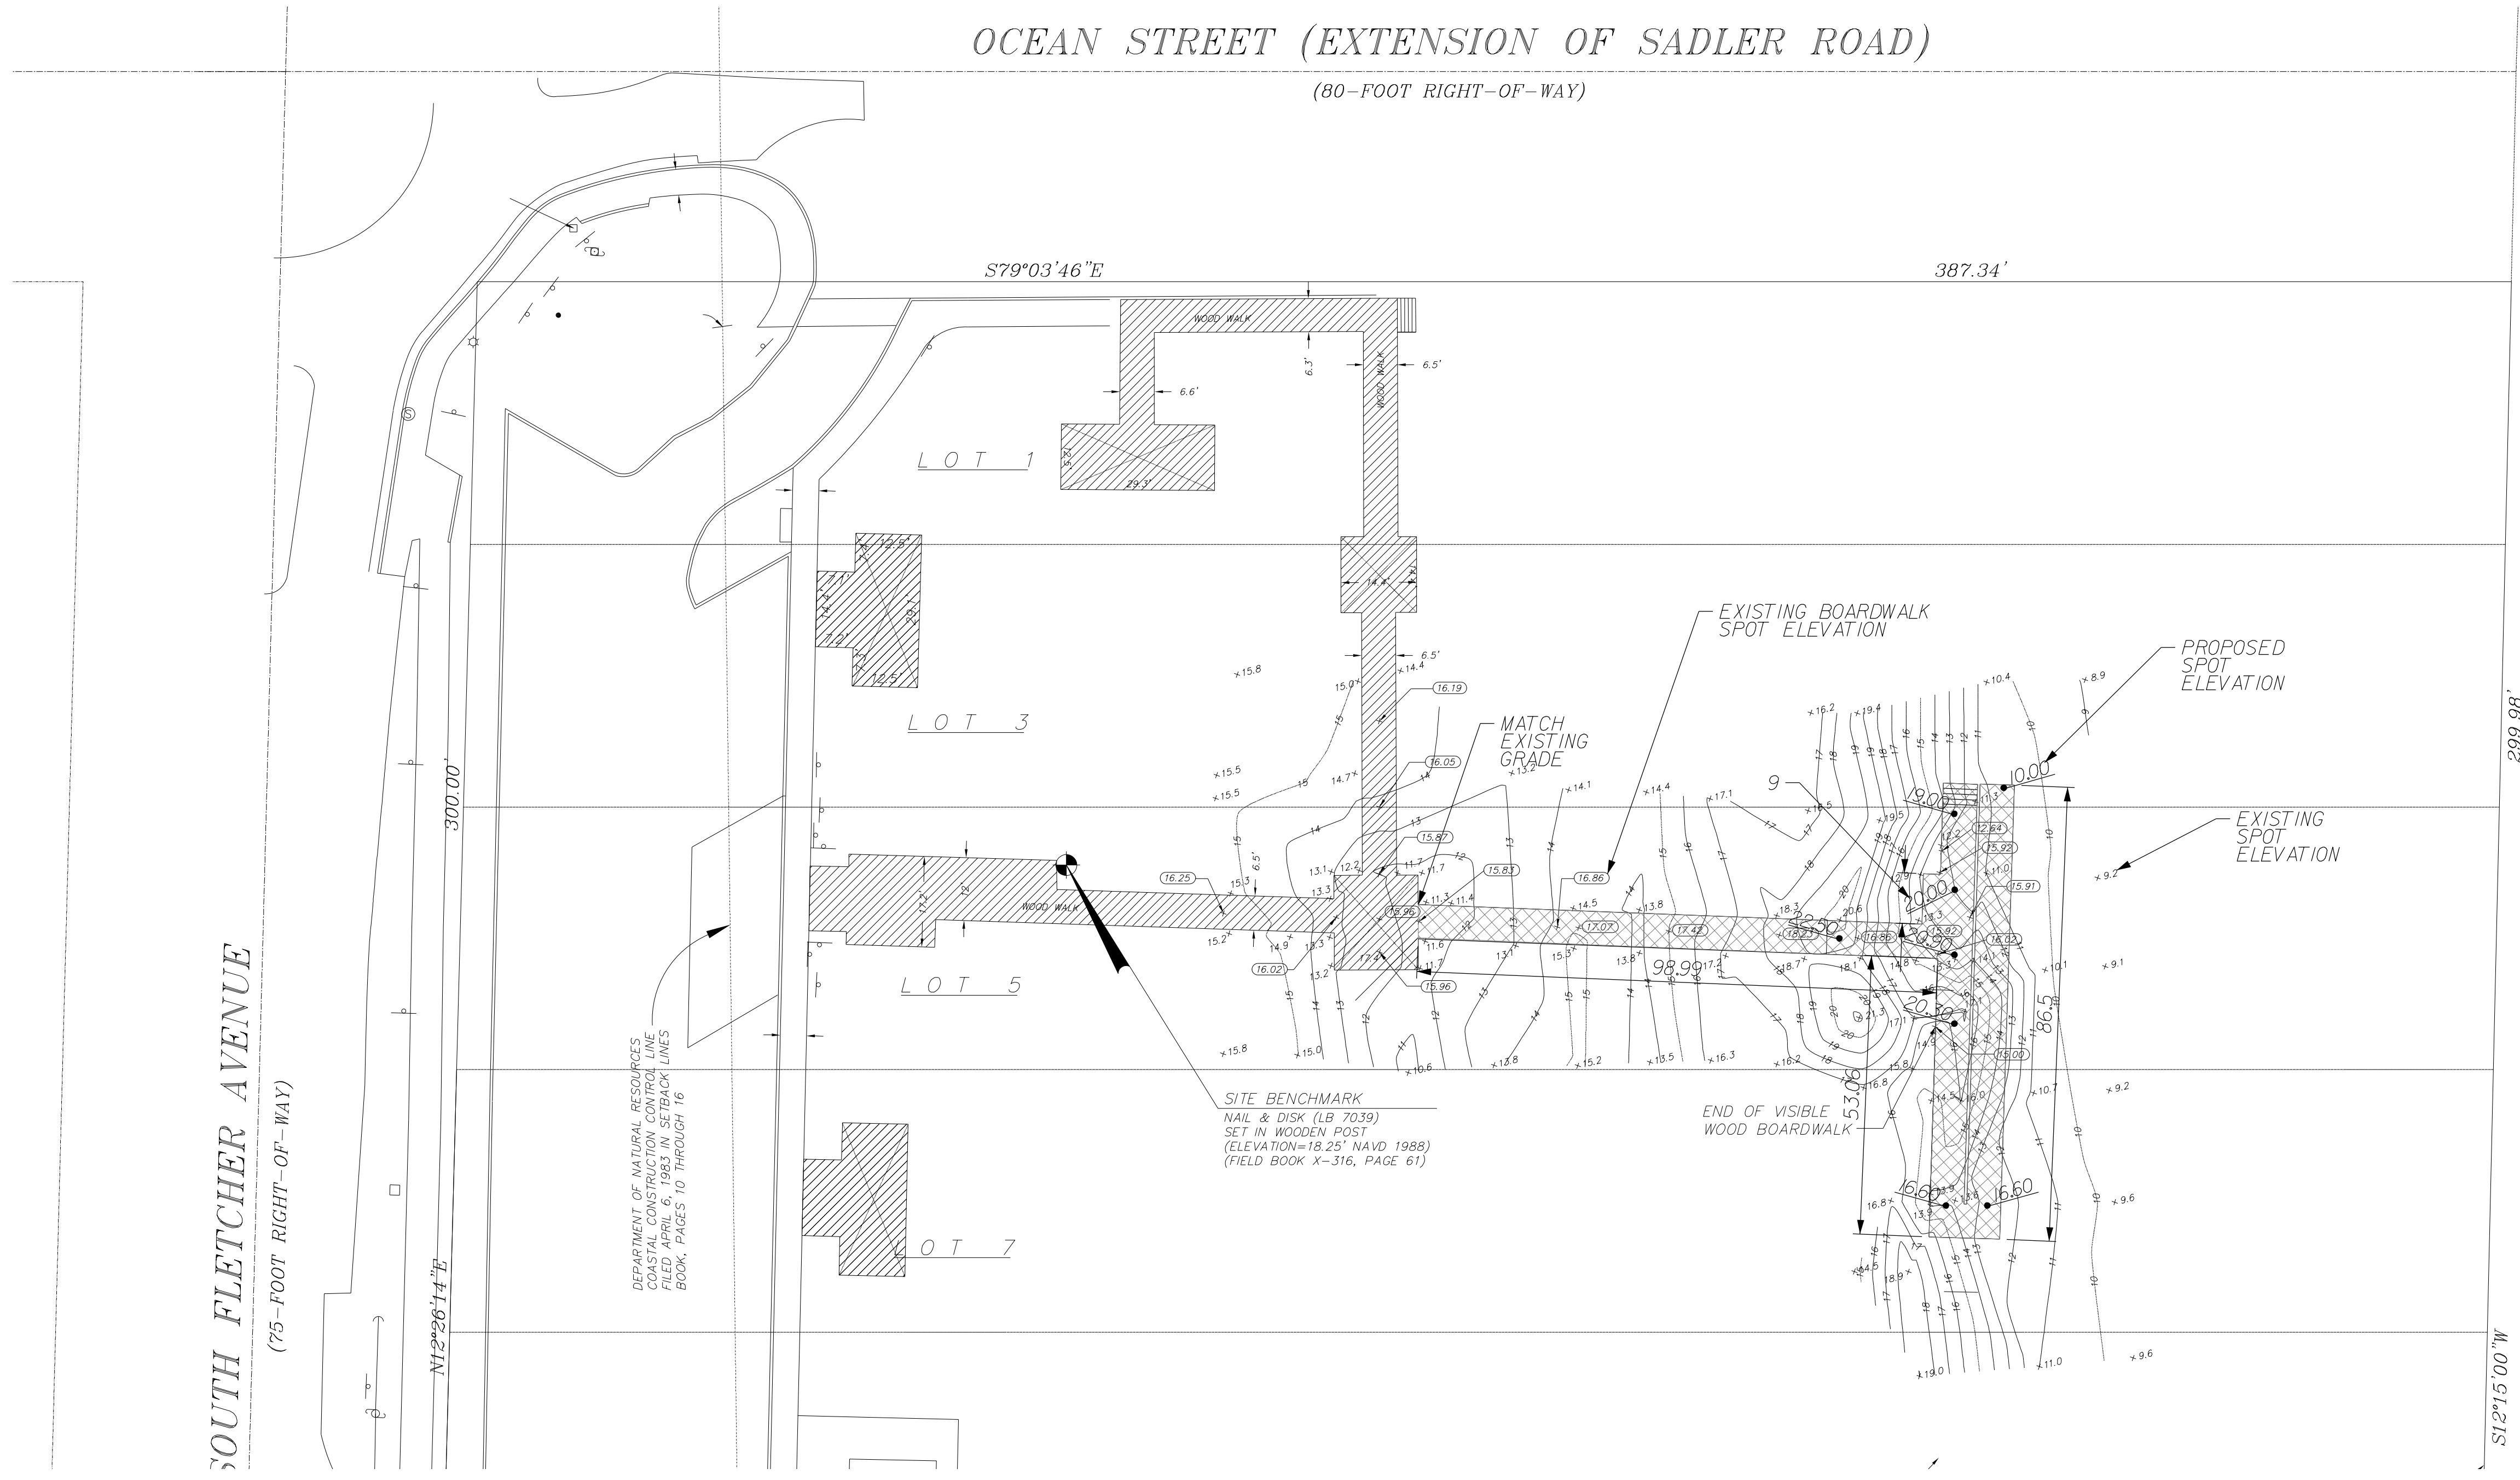

\$\$\$\$\$FileNames\$\$\$\$\$

K			
J			
I			
H			
G			
F			
E			
D			
C			
B			
A			
No.	By	Date	Revision

Scale: 1" = 20'  
 Project Mgr: AG  
 Designed by: AG  
 Drawn by: MP  
 QAQC: NG

Gillette & Associates, Inc.  
 20 South 4th Street  
 Fernandina Beach, FL 32034  
 Certificate of Authorization No. 9332  
 DO NOT SCALE THIS DRAWING - DIMENSIONS AND NOTES TAKE PREFERENCE. DRAWING IS REDUCED IF LESS THAN 22" x 34"

**G & A**  
 GILLETTE & ASSOCIATES, INC.  
 20 SOUTH 4TH STREET  
 FERNANDINA BEACH, FL 32034  
 PHONE: (904) 261-8819  
 FAX: (904) 261-9905

SEASIDE PARK  
DUNE WALKOVER

CITY OF  
FERNANDINA BEACH

SITE PLAN

Registered Professional

SHEET NO.  
SP-1  
 of  
 Issue Date  
AUGUST 2017  
 Project No.  
17-80.09