


O:\Projects\15-2864 Fernandina Harbor\17.0 CAD\17.0 Updated drawings\Fig.2-2016-12-13.dwg South Basin 12/13/16  
NOTE: THESE DRAWINGS AND DESIGNS ARE STRICTLY CONFIDENTIAL AND PROTECTED BY INTERNATIONAL COPYRIGHT LAW. DETAILS MUST NOT BE DISCLOSED, REPRODUCED OR COMMUNICATED TO A 3rd PARTY IN ANY FORM OR MANNER WITHOUT THE PRIOR WRITTEN APPROVAL OF APPLIED TECHNOLOGY & MANAGEMENT.

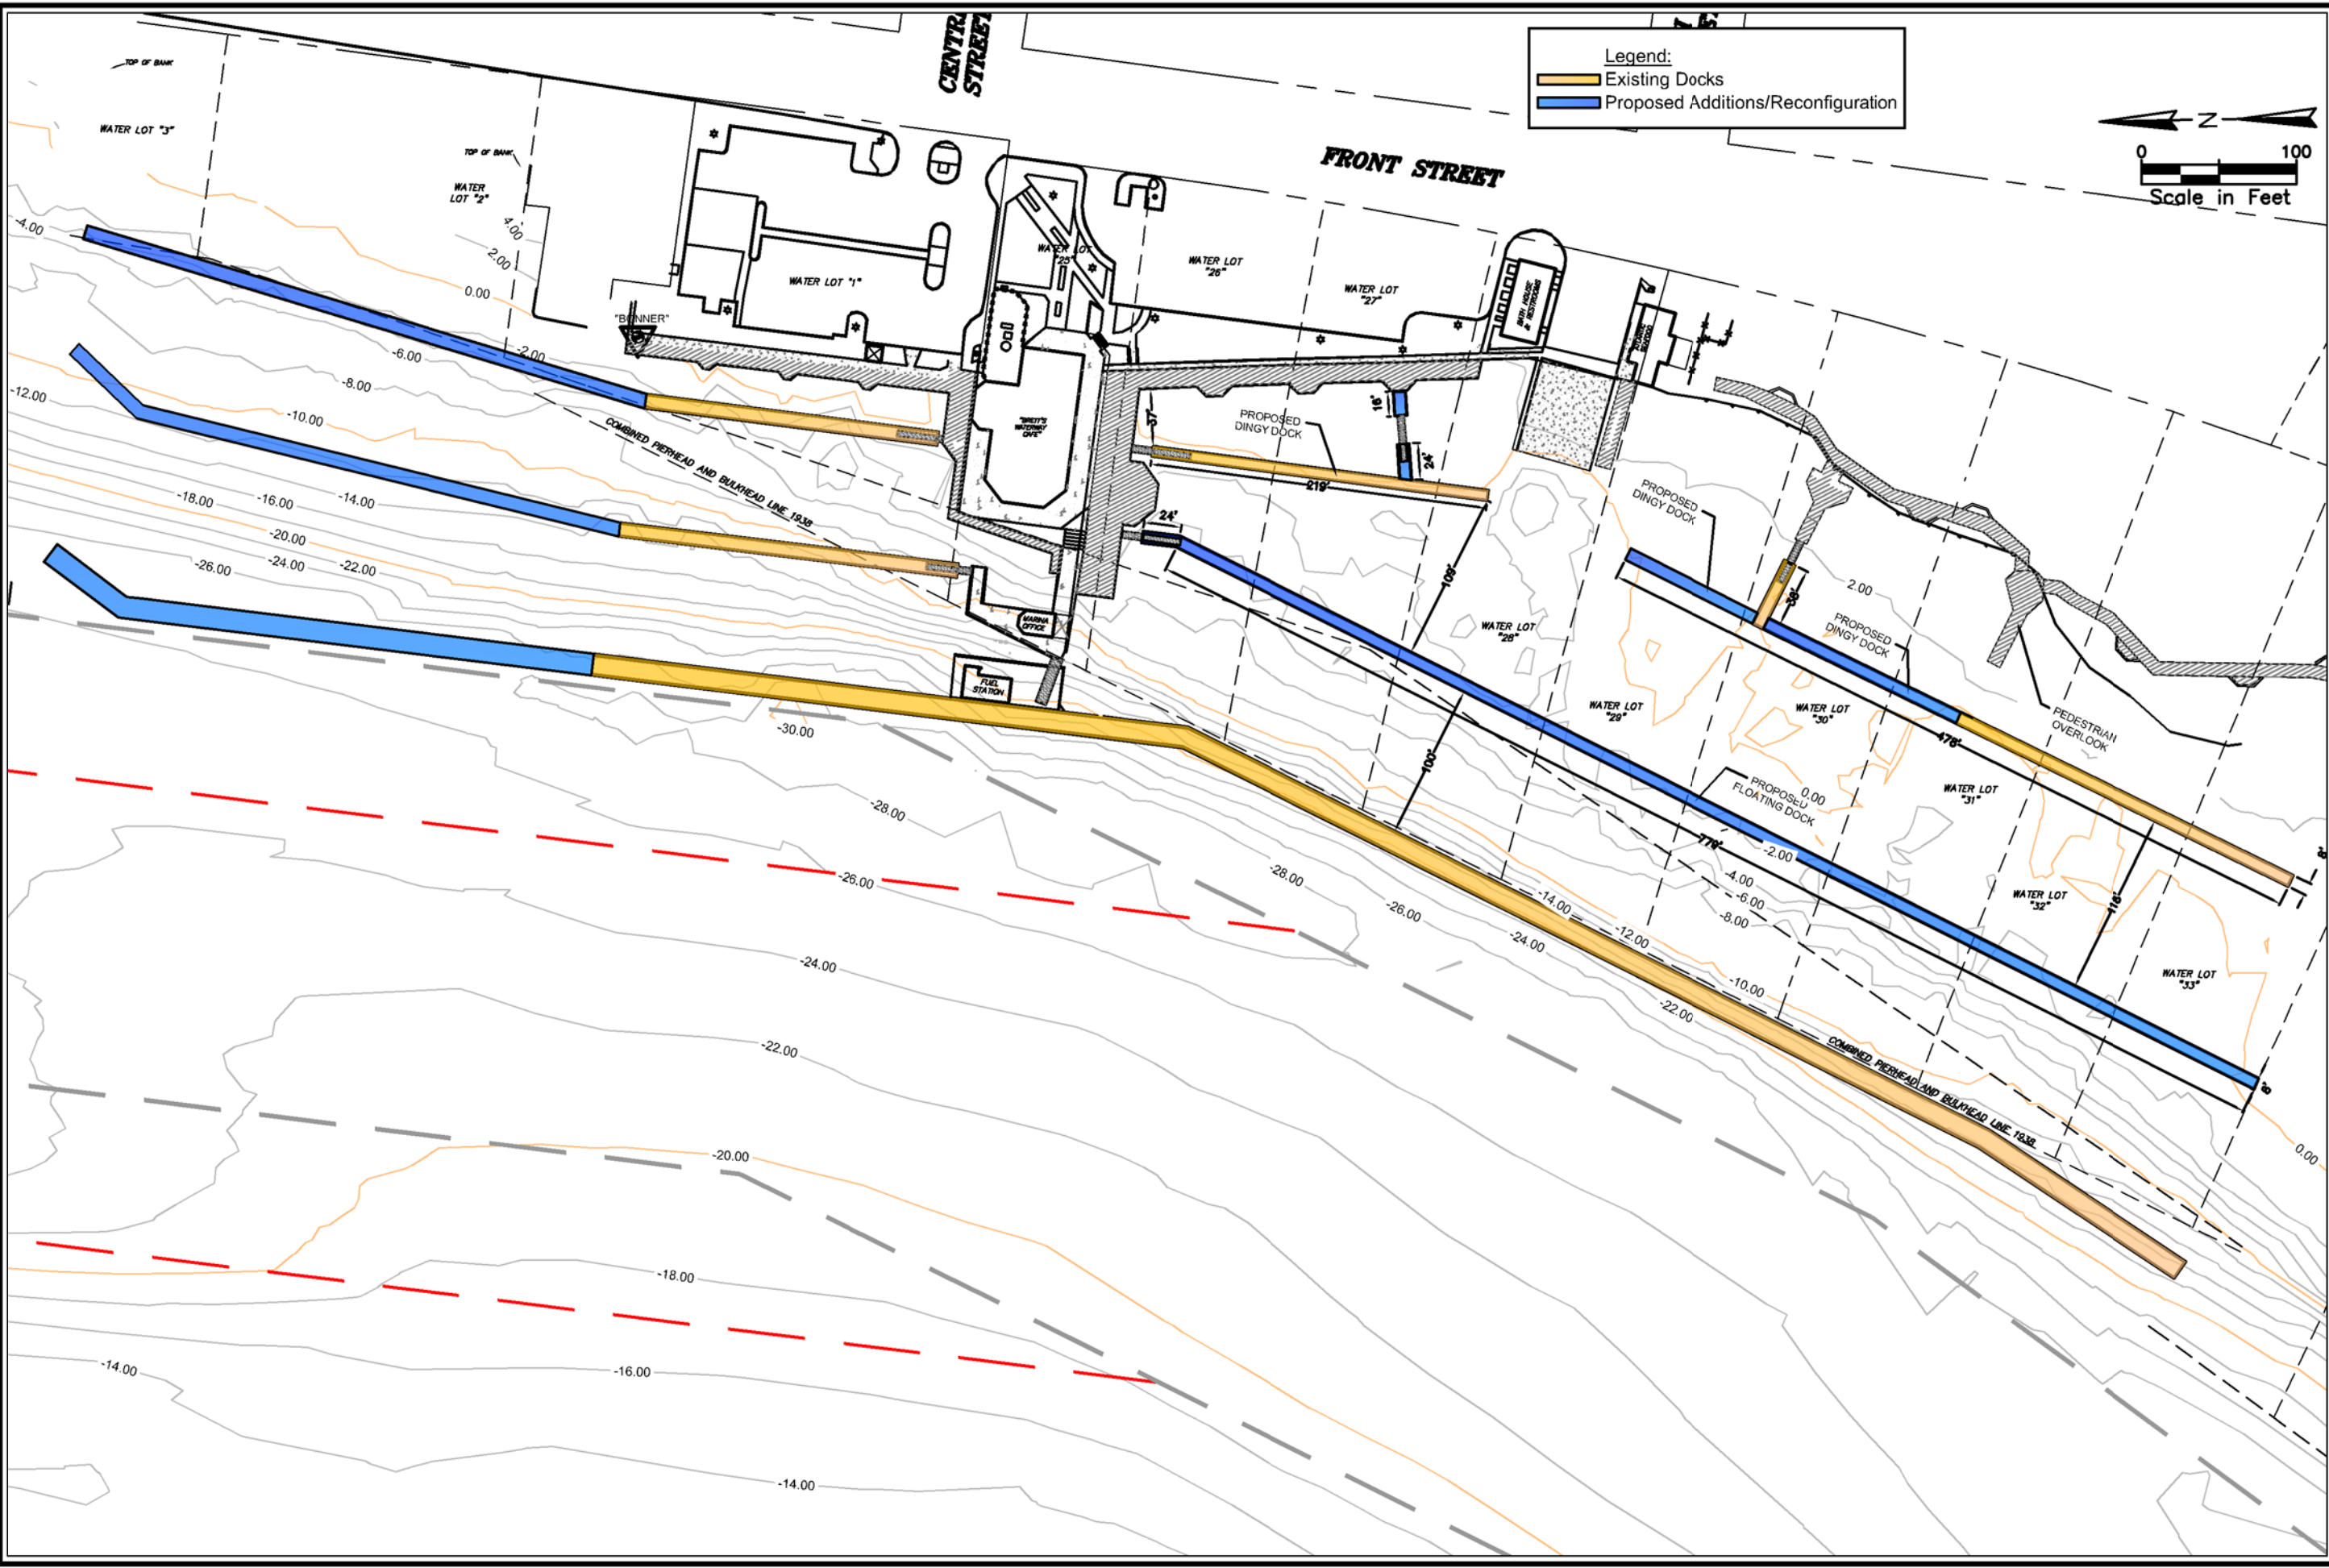

Fernandina Harbor Marina - Proposed Basin Reconfiguration  
Figure 2